
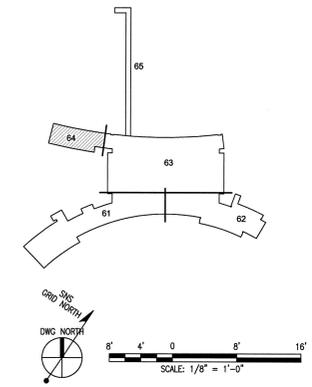


- NOTES:**
- LEVEL 3 FLOOR ELEVATION +127'-3" (1,103.25')
 - ROOF ELEVATIONS INDICATED ARE TOP OF STRUCTURAL SLAB
 - FOR ROOM FINISH SCHEDULE, REFER TO A7.10.43
 - FOR WALL AND PARTITION SCHEDULE, REFER TO A7.20.40
 - FOR DOOR SCHEDULE, REFER TO A7.30.43
 - ALL WORKSTATIONS INDICATED ARE N.I.C.
 - THE FOLLOWING SPACES ON LEVEL-3 FORM THE SCOPE OF WORK --
 OPEN OFFICE 3-4-123
 OFFICE 3-4-124
 OFFICE 3-4-125
 OFFICE 3-4-126
 OFFICE 3-4-127
 OFFICE 3-4-128
 CORRIDOR 3-4-129

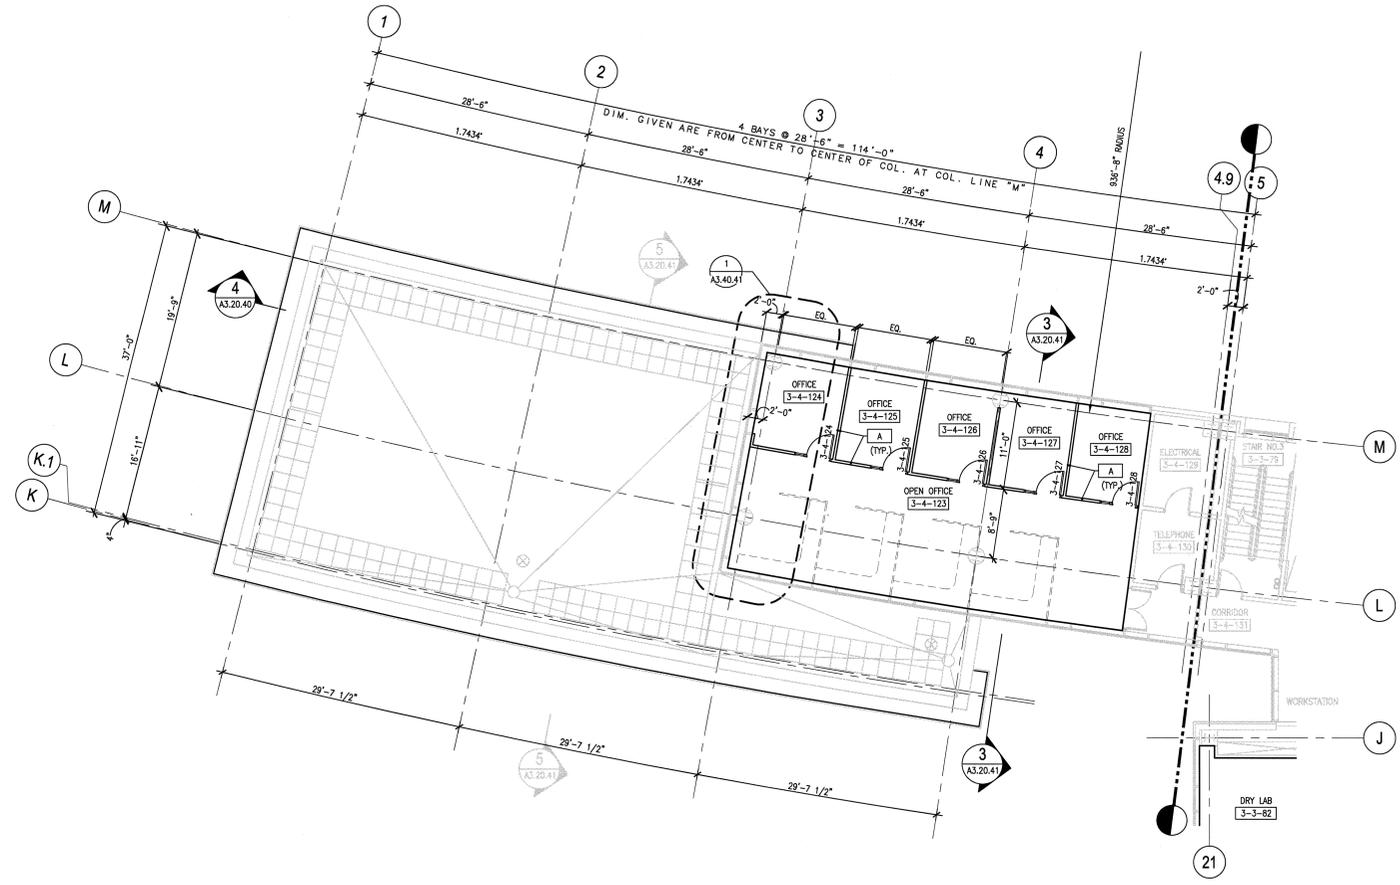

108031400-A8E-8600-A202

Knight Jacobs
 Knight Jacobs Joint Venture
 701 Scarboro Road, MS 8253
 Oak Ridge, TN 37830
 865-241-9433
 Fax: 865-241-3400

KNIGHT
 Knight Advanced Technology
 548 West Knoxville Street
 Chicago, IL 60611

UT-BATTELLE
 managed for the DEPARTMENT OF ENERGY under
 U.S. GOVERNMENT contract DE-AC05-00OR22725
 UT-BATTELLE, LLC, 2 Oak Ridge, Tennessee

Oak Ridge National Laboratory

PROJECT NAME: SPALLATION NEUTRON SOURCE

FLOOR PLAN: CENTRAL LAB AND OFFICE BUILDING

LEVEL 3, SECTOR 64 - ALTERNATE #1A

REV	DATE	DESCRIPTION	BY	CHK	DATE	REV	DATE	DESCRIPTION	BY	CHK	DATE
0		CERTIFIED FOR CONSTRUCTION - 12/20/01									
1	12/12/01										
2	12/16/01										

REV	DATE	DESCRIPTION	BY	CHK	DATE
1	12/12/01				
2	12/16/01				

REV	DATE	DESCRIPTION	BY	CHK	DATE
1	12/12/01				
2	12/16/01				

NO REPRESENTATION OR WARRANTY, EXPRESSED OR IMPLIED, IS MADE AS TO THE ACCURACY, COMPLETENESS OR USEFULNESS OF THE INFORMATION OR STATEMENTS CONTAINED IN THESE DRAWINGS, OR THAT THE USE OR DISCLOSURE OF ANY INFORMATION, APPARATUS, METHOD, OR PROCESS DISCLOSED IN THESE DRAWINGS MAY NOT INFRINGE PRIVATE RIGHTS OF OTHERS. NO LIABILITY IS ASSUMED WITH RESPECT TO THE USE OF, OR FOR DAMAGES RESULTING FROM THE USE OF ANY INFORMATION, APPARATUS, METHOD, OR PROCESS DISCLOSED IN THESE DRAWINGS. DRAWINGS MADE AVAILABLE FOR INFORMATION TO OTHERS ARE NOT TO BE USED FOR OTHER PURPOSES AND ARE TO BE RETURNED UPON REQUEST OF THE FORWARDING CONTRACTOR.

NUMBER OF SECTION OR DETAIL: 4

DRAWING ON WHICH SECTION OR DETAIL IS SHOWN OR TAKEN: SECTION AND DETAIL KEY

THIS DOCUMENT CONTROLLED BY: CHANGE CONTROL SYSTEM 4

ENGINEERING PROCEDURE: SNS-ENG-0001

REV	DATE	DESCRIPTION	DSN	CHK	DEPT	DATE	PE	DATE	REV	DATE	UTB	DATE	RPE	RPE NO	DATE	ST	CV	EC	EE	EM	IE	M	PD	SE	AR
0		CERTIFIED FOR CONSTRUCTION - 12/20/01																							
1	12/12/01																								
2	12/16/01																								

RPE

DSN: C. FINROCK 12/20/01
 DRW: M. SIOGA 12/20/01
 CHK: E. DENSON 12/20/01
 DEPT:
 PE:
 PJ:
 REQ:
 REV:
 DATE:
 LITE:
 DRAWING APPROVALS:
 DATE: 12/16/01